



PV PANELS

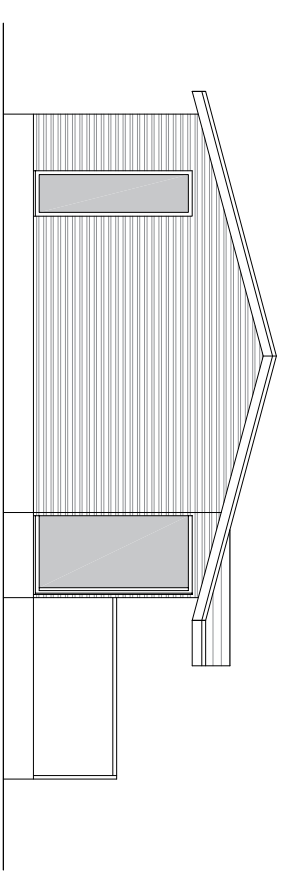


REAR ELEVATION


SIDE ELEVATION

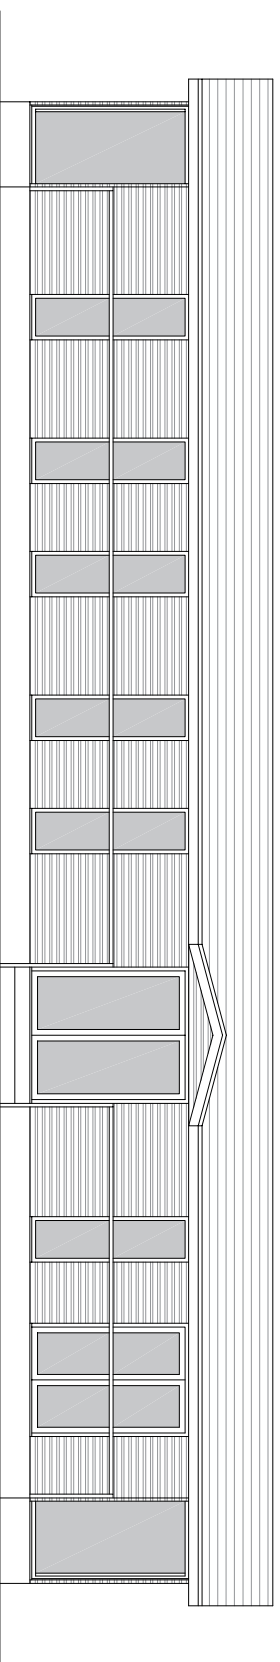

FRONT ELEVATION

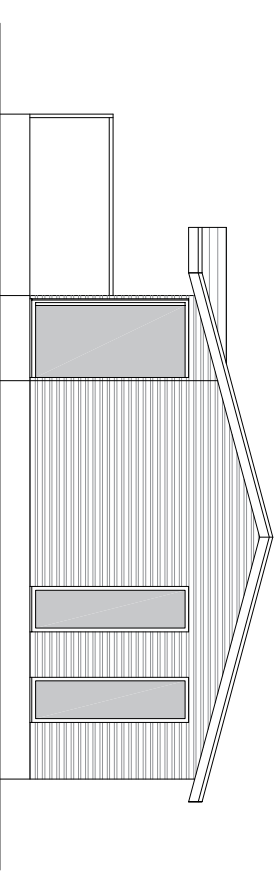

SIDE ELEVATION

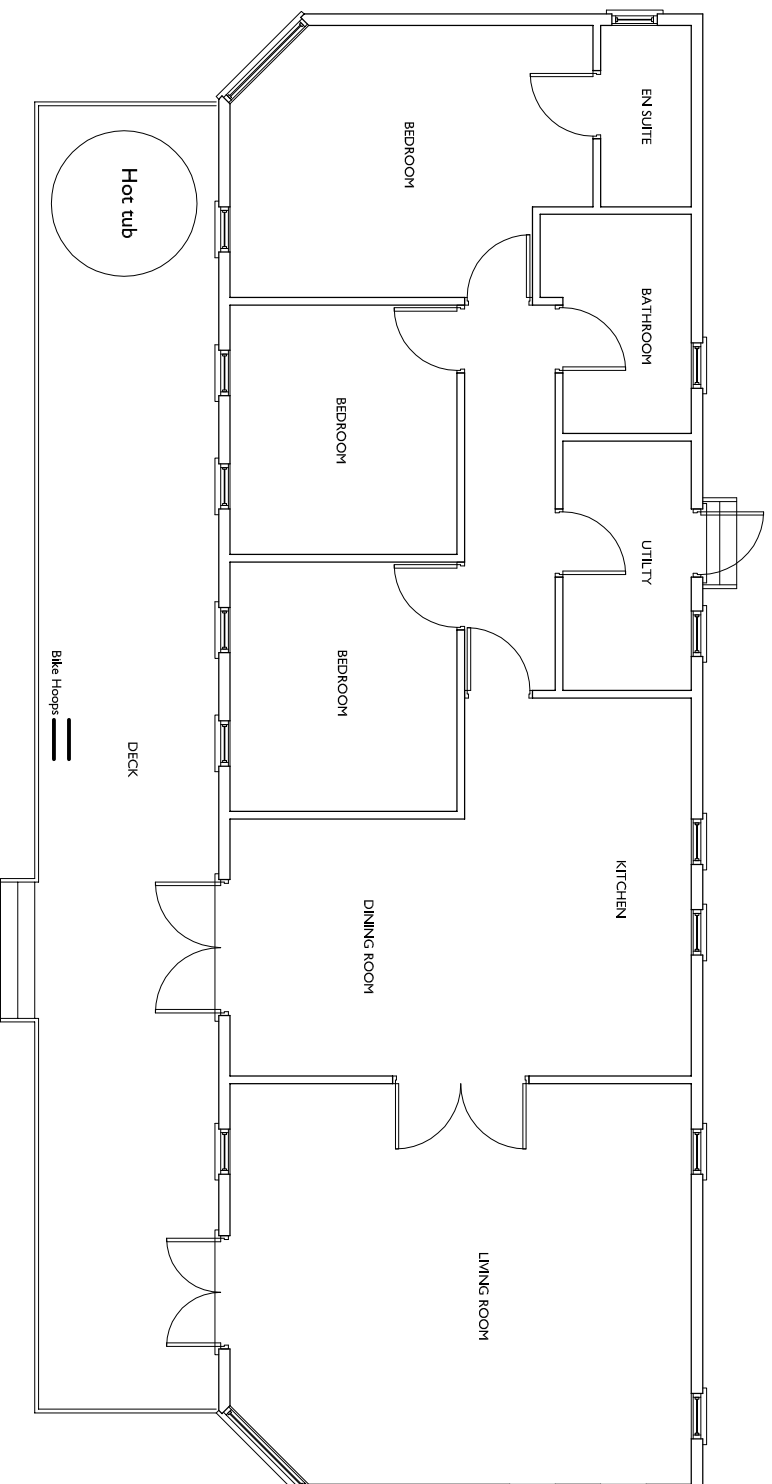

GROUND FLOOR PLAN

- MATERIALS**
- METROTILE ROOF COVERING
  - TIMBER LOOK CLADDING TO WALLS
  - UPVC WINDOWS AND DOORS
  - UPVC DECKING, BALUSTRADES AND HANDRAILS
  - MARLEY UPVC RAINWATER GOODS AND GUTTERING

Paiddech a chymyrd mesuriradau graddfa oddi ar y dyluniad hwn  
 Os yn amau - gofynnwch  
 Do not scale from this drawing  
 If in doubt - ask  
 Mae'r dyluniad hwn yn hawthraint Penseiri Russell-Hughes ac ni  
 chaniateir ei gopïo neu ei atgynhyrchu heb ganiateid  
 This drawing is the copyright of Russell-Hughes architects and  
 must not be copied or reproduced without permission

Newyddau - Amendments

Cynllun - Job  
**DAFARN NEWYDD**  
**LLANGFENI**  
 Dyluniad - Drawing  
**INDICATIVE THREE BED TIMBER LODGE**

Rif Dyluniad - Drawing No.  
**2621:15:10**  
 Graddfa - Scale  
**1:100 A3**  
 Dyddiad - Date  
**Dec 2021**

**russell-hughes cyf**  
 penseiri/architects

56 Bridge Street,  
 Llangfeni,  
 Ynys Mon  
 LL77 7HH

Tel: 01248 722333  
 Fax: 01248 750600  
 E-mail: info@russellhughes.co.uk