




REAR ELEVATION

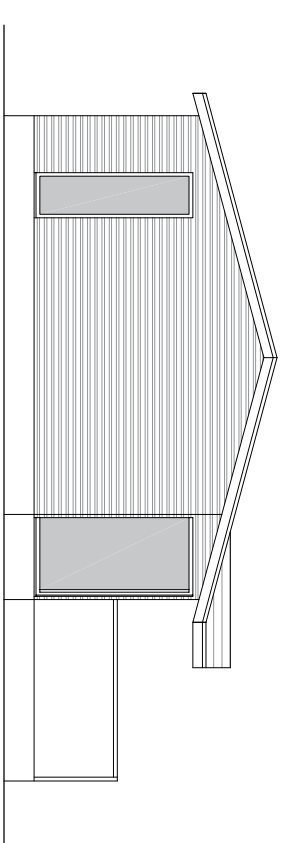


SIDE ELEVATION

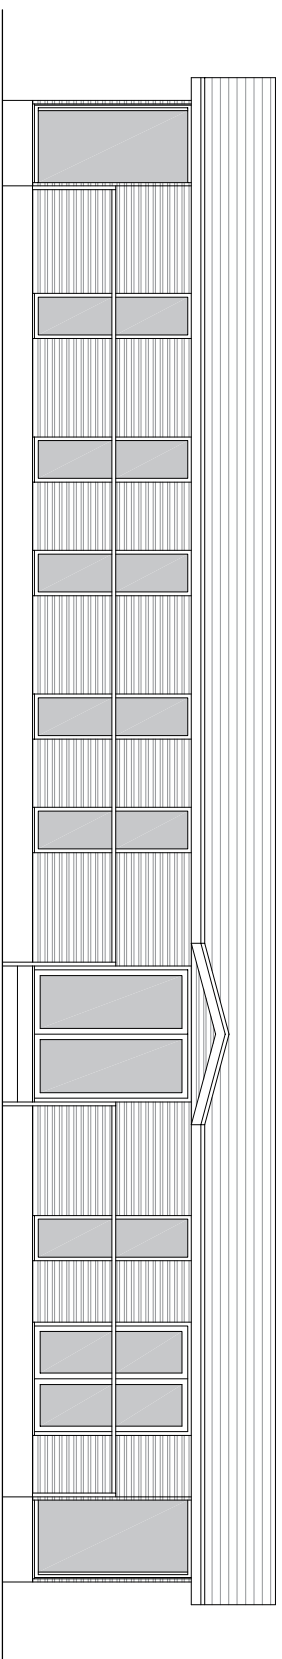

FRONT ELEVATION

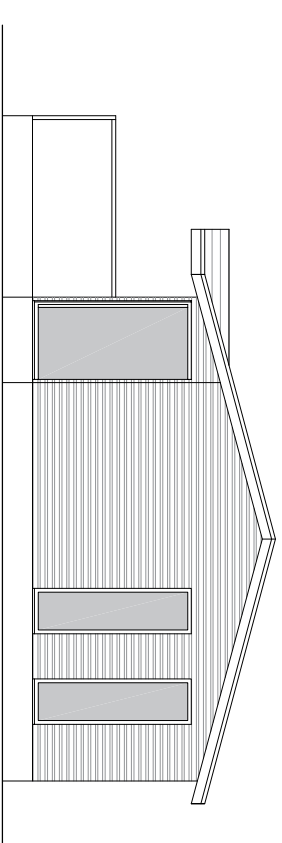

SIDE ELEVATION

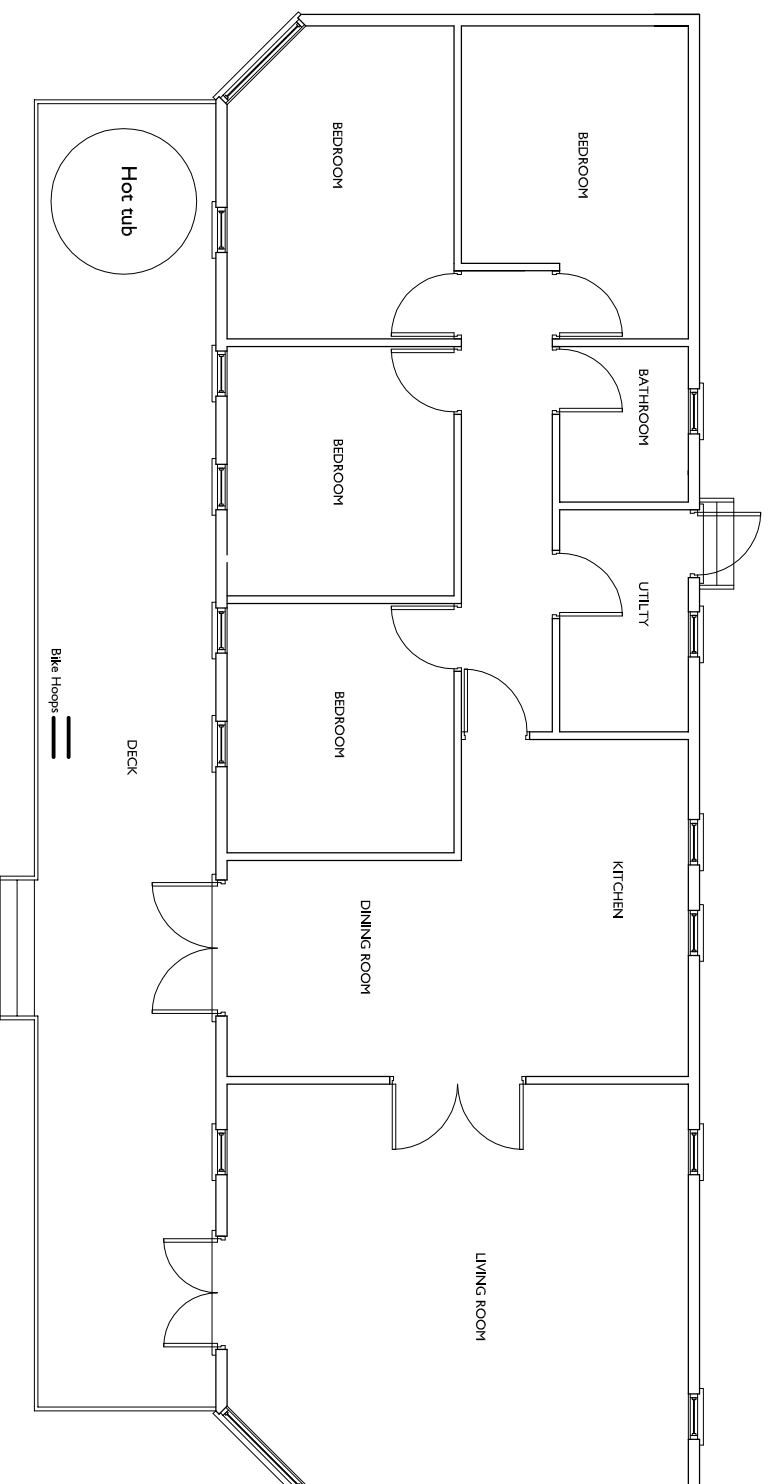

GROUND FLOOR PLAN

- MATERIALS**
- METROTILE ROOF COVERING
 - TIMBER LOOK CLADDING TO WALLS
 - UPVC WINDOWS AND DOORS
 - UPVC DECKING, BALUSTRADES AND HANDRAILS
 - MARLEY UPVC RAINWATER GOODS AND GUTTERING

Pellieddiach a clymryd mesurhddau graddfa oddi ar y dyluniant hwn
 Os ydych chi gopio neu ei atgynhyrchu heb ganiadau
 Do not scale from this drawing
 If in doubt - ask
 Mae'r dyluniant hwn yn hyspysu dim gwarantu Russell-Hughes ac ni
 chaniadau ei gopio neu ei atgynhyrchu heb ganiadau
 This drawing is the copyright of Russell-Hughes architects and
 must not be copied or reproduced without permission

Newidddau - Amendments

Cyflun - Job
DAFARN NEWYDD
LLANGFENI
 Dylunad - Drawing
INDICATIVE FOUR BED TIMBER LODGE

Rif'r Dylunad - Drawing No.
2621:15:10
 Graddfa - Scale
1:100 A3
 Dyddiad - Date
Dec 2021

russell-hughes cyf
 penseiri/architects

56 Bridge Street,
 Llangfeni,
 Ynys Môn
 LL77 7HH

Tel: 01248 722333
 Fax: 01248 750600
 E-mail: info@russellhughes.co.uk